

SCHOOL FARCHOR-KfW-II-XY

Projekt
SCHOOL
KfW-II-XY
FARCHOR

Proj - Nr 060601

Vorhaben
PROJEKT

LPh 1-4

Planinhalt
PLAN

Plan-Nr	____-A-02/001
Maßstab	1 / 100
Datum	30th of Novembre 2010
Datei	Entwurf-04.dwg





Bauherr

NSIFT
 BAUTRAEGERGESELLSCHAFT

Anschrift:
 Telefon:
 Telefax:
 E-mail:


Planung

Anschrift:
 Telefon: ++992 90 111 9206
 Telefax:
 E-mail: johannes.krause@giz.de
 Internet: www.giz.de
 Dipl.-Ing. Johannes Krause

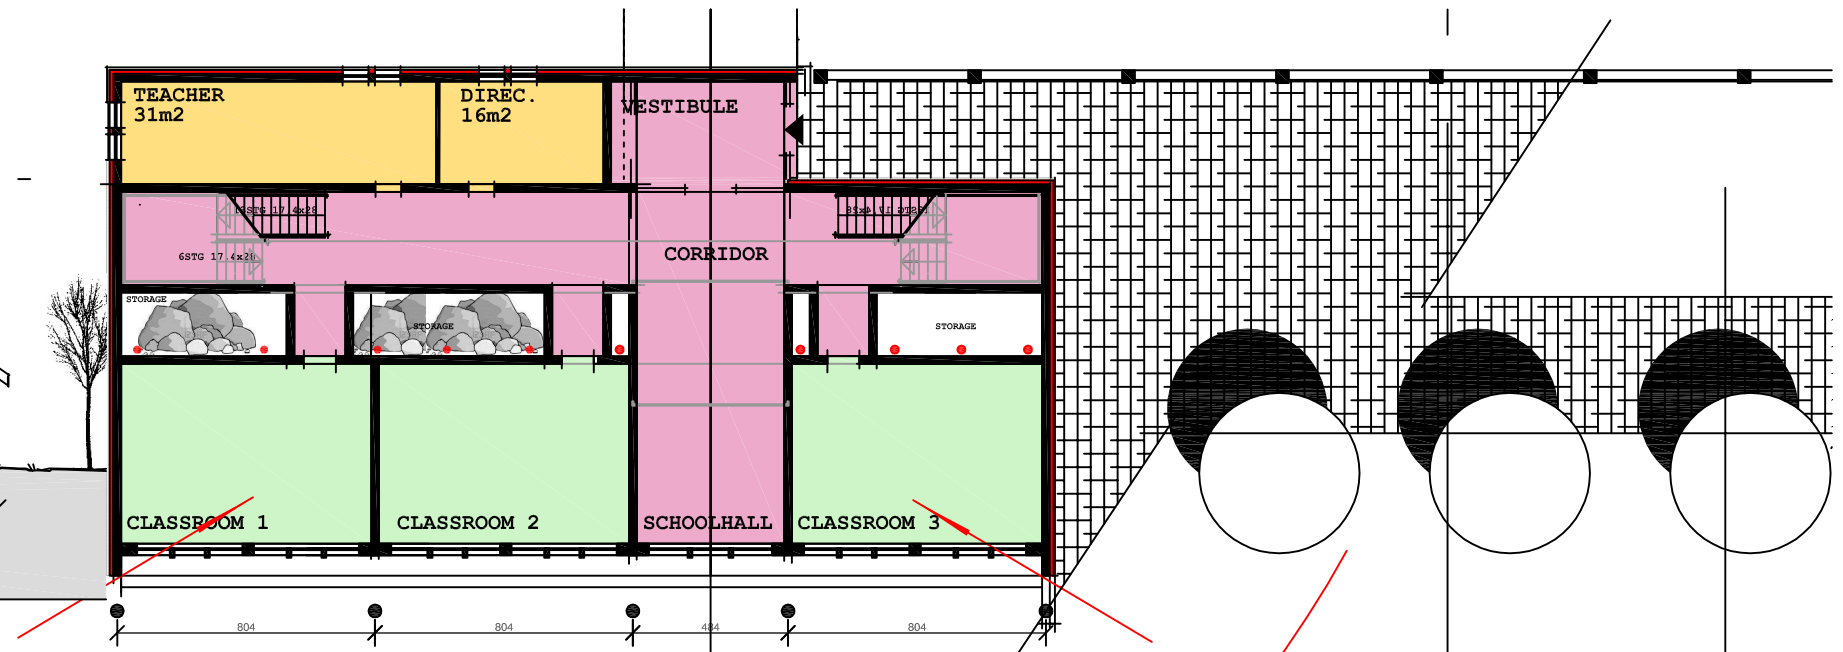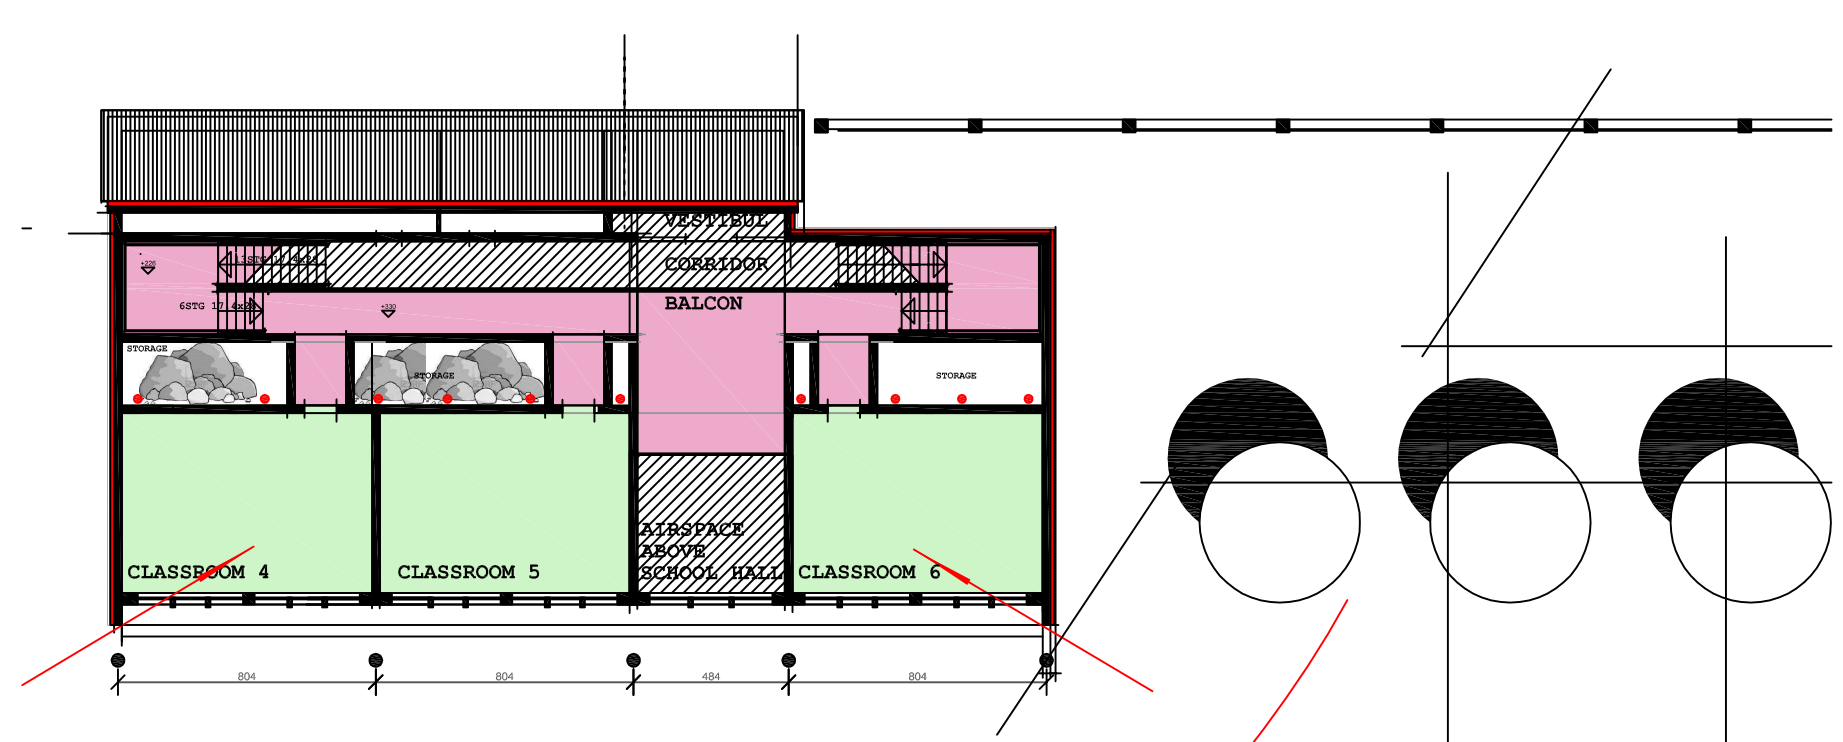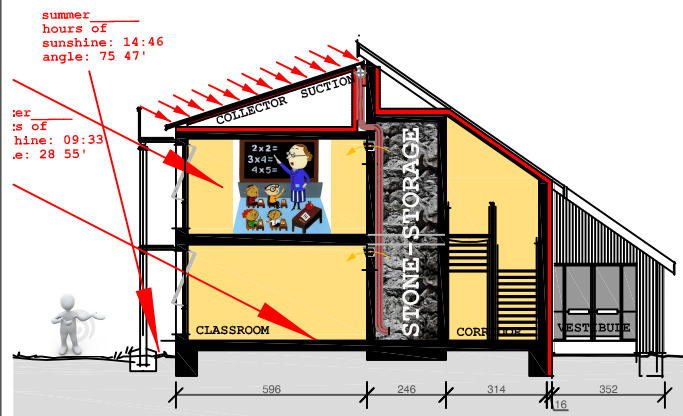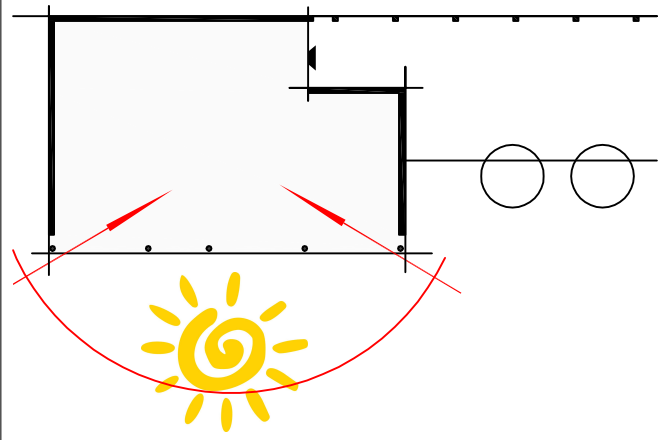

summer
 hours of
 sunshine: 14:46
 angle: 75 47'

winter
 hours of
 sunshine: 09:33
 angle: 28 55'

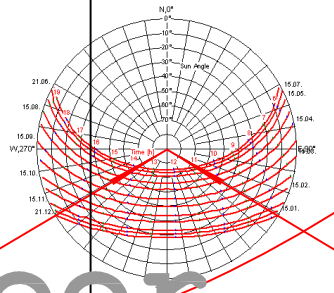

1st floor, scale 1/XYZ

