

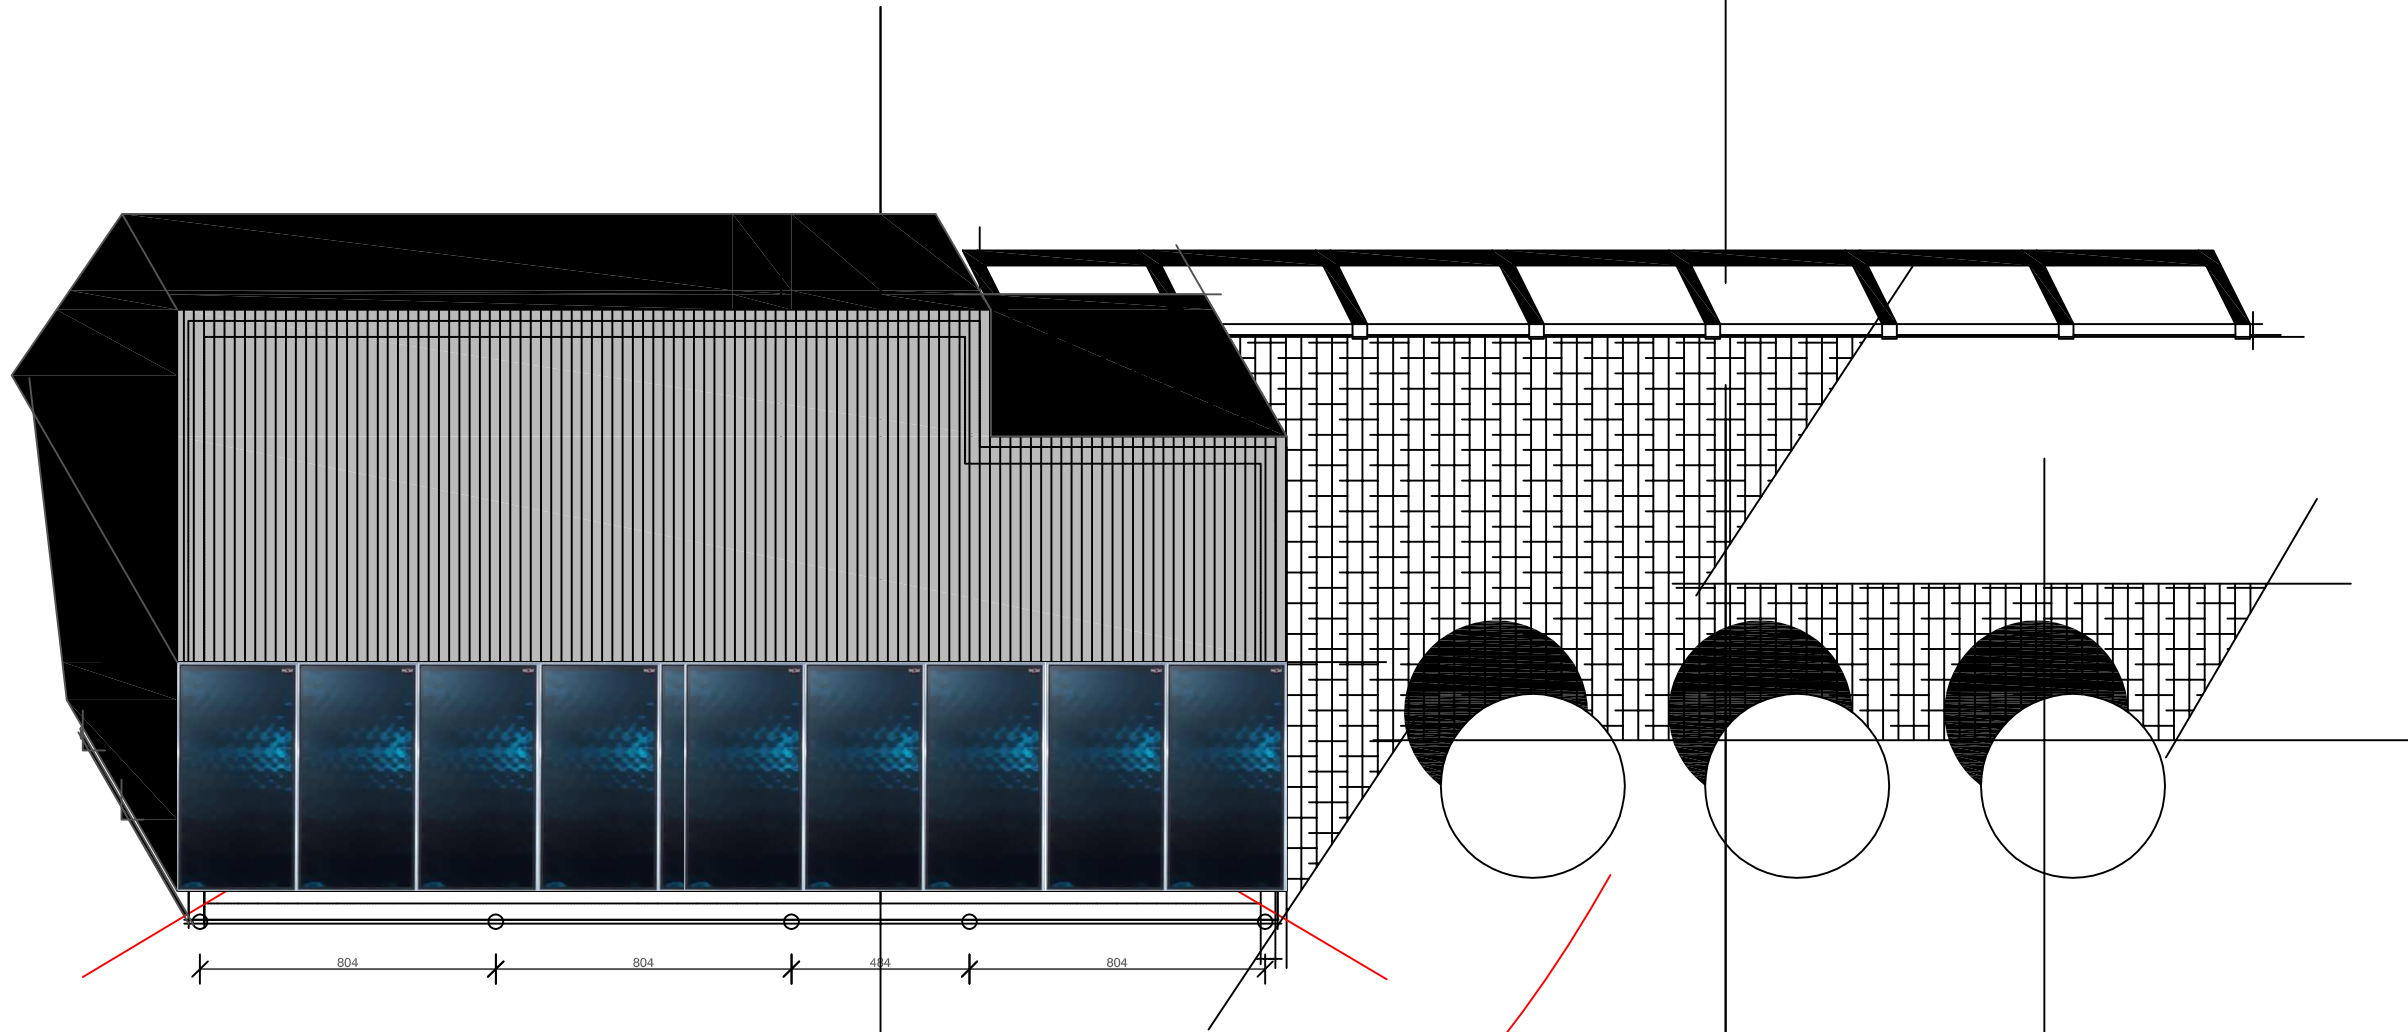


SCHOOL FARCHOR-KfW-II-39

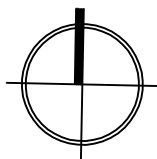

summer
hours of sunshine: 14:46
angle: 75 47'

winter
hours of sunshine: 09:33
angle: 28 55'

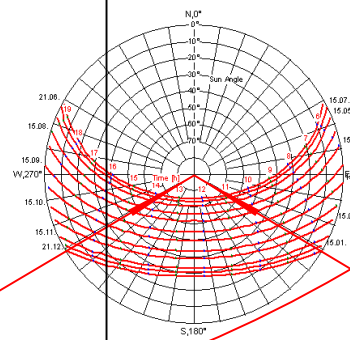

plan, scale 1/XYZ

Projekt

**SCHOOL
KfW-II-39
FARCHOR**

Proj - Nr

060601

Vorhaben

PROJEKT

LPh

1-4

Planinhalt

PLAN

Plan-Nr

____-A-02/001

Maßstab

1 / 100

Datum

30th of Novembre 2010

Datei

Entwurf-04.dwg

Bauherr

NSIFT

BAUTRAEGERGESELLSCHAFT

Anschrift:

Telefon:

Telefax:

E-mail:

Planung

Anschrift:

Telefon: ++992 90 111 9206

Telefax:

E-mail: johannes.krause@giz.de

Internet: www.giz.de

Dipl.-Ing. Johannes Krause